

4400
RUFFIN ROAD

NEW INDUSTRIAL DEVELOPMENT ±95,800 SF AVAILABLE + **YARD**

KEARNY MESA'S PREMIER WAREHOUSE/DISTRIBUTION CENTER



DELIVERY Q4 2024

LBA Logistics 

CBRE

PROJECT FEATURES



95,800 SF AVAILABLE (202,251 SF campus) - Newly constructed industrial building efficiently designed to accommodate a variety of users and provide maximum function, flexibility and prominent corporate identity



±70,616 SF EXCESS SECURED YARD for truck/car parking



OFFICE SPACE PRE-BUILT



33 DOCK HIGH (9'x10') and **8 GRADE LEVEL** loading doors (12'x14')



400 AMPS @ 277/480 Volt power (expandable upon verification)



32' CLEAR HEIGHT



ESFR FIRE SPRINKLERS K-17



CONCRETE TRUCK APRON



VENTED SKYLIGHTS



STANDARD PARKING RATIO - 1/1,000 RSF, plus additional ±70,616 SF yard/flag lot (51 trailer stalls or 191 auto stalls)



SUPERIOR LOCATION - Kearny Mesa, with immediate access to Interstate 15, Highway 163, Interstate 805, and Highway 52, and central to all San Diego locations and business services – hotels, restaurants, airports, and retail




ACCESS - Multiple ingress and egress options. Best distribution location in San Diego




LEASE RATE - Call broker



AVAILABLE 4th quarter 2024

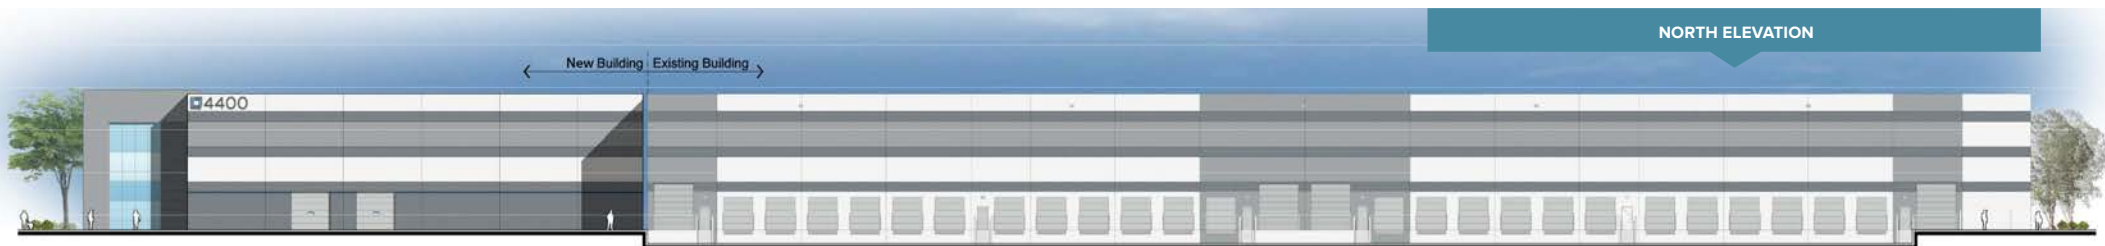

SITE PLAN

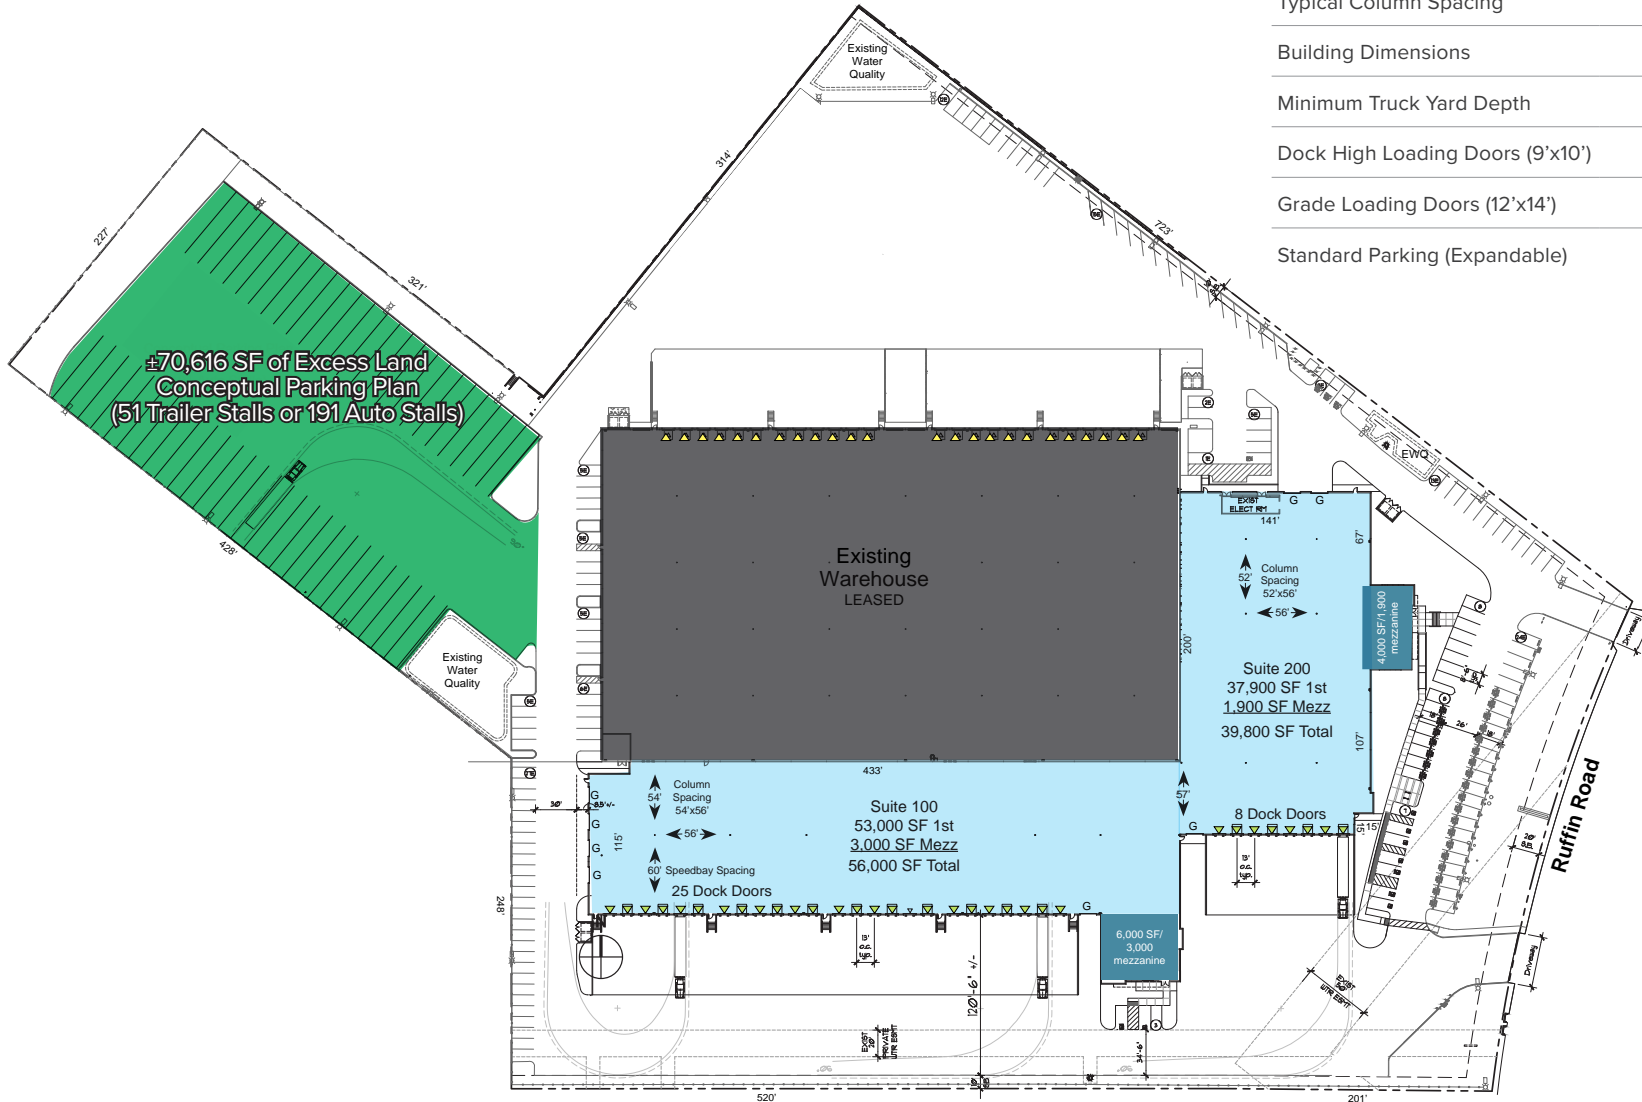

SPECIFICATIONS

	SUITE 100	SUITE 200
BUILDING SIZE	±56,000 RSF	±39,800 RSF
Total Office	6,000 SF	4,000 SF
Minimum Clear Height	32'	32'
Typical Column Spacing	54' x 56'	52' x 56'
Building Dimensions	433' x 115'	257.5' x 141'
Minimum Truck Yard Depth	120'	232'
Dock High Loading Doors (9'x10')	25	8
Grade Loading Doors (12'x14')	5	3
Standard Parking (Expandable)	56	40

▽ = Dock High Loading Doors G = Grade Level Loading Doors

CORPORATE NEIGHBORS



MISSION BAY

LA JOLLA

DOWNTOWN
SAN DIEGO



MONTGOMERY-GIBBS
EXECUTIVE AIRPORT



AERO DRIVE



4400
RUFFIN ROAD



SPECTRUM CENTER BLVD



RUFFIN ROAD



AREA AMENITIES

RESTAURANTS

- A** The Jolly Joker Tavern, Sonic Burgers, The Butcher Shop Steakhouse, Anny's Fine Burger
- B** Filippi's Pizza, Subway
- C** Denny's
- D** Greek Palace
- E** McDonald's
- F** Lit'l Pepper Gourmet
- G** Panera Bread
- H** Village Indian Cuisine, Rubio's Fresh Mexican Grill, Bangkok West Thai Café, Firehouse Subs
- I** Starbucks, Panda Express, Jack in the Box, Tigris Mediterranean Grille, Robeks, Burros & Fries

- J** The Coffee Bean & Tea Leaf, Palomino's Mexican Seafood, Carl's Junior, Giovanni's Italian Restaurant, Domo Kitchen, Abbey's Real Bar-B-Q
- K** Bud's Louisiana Café

MULTI-FAMILY


- A** Existing Condominiums (500+ Units)
- B** Vive on the Park
- C** Avion at Spectrum Apartments
- D** Domain San Diego Apartments

SERVICES

- A** Marriott Hotel
- B** Courthouse
- C** Bank of America, US Bank
- D** Wells Fargo
- E** California Coast Credit Union
- G** Bus Transportation

ACTIVE LIFESTYLE

- A** Art of Light Fitness & Training
- B** ACE Fitness
- C** YMCA (Toby Wells)

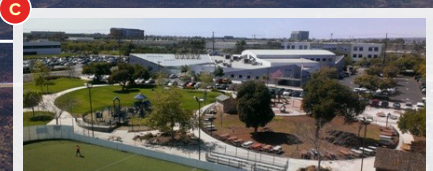

FEATURES:

- ▶ Wellness Center
- ▶ Indoor Pool
- ▶ Fitness Center
- ▶ Childcare/Kids Club
- ▶ Gymnastics Center
- ▶ Preschool
- ▶ Kid's Playground
- ▶ Outdoor Grass Area
- ▶ Soccer Arena



4400

RUFFIN ROAD

CENTRAL CONVENIENCE

DRIVE TIMES:

< 5 MIN



Hwy 52 & I-15,
Hwy 163 & I-805

< 15 MIN



Hwy 8, UTC, Downtown San Diego,
Mission Valley, La Mesa

< 25 MIN



San Diego Int'l Airport, La Jolla, UCSD, Del Mar,
Hwy 56, Rancho Bernardo, Escondido

< 35 MIN



Hwy 78, Carlsbad, Oceanside, Hwy
125, Hwy 905, Otay Mesa,
Border to Mexico

CONTACTS

BILL DOLAN

Lic. 01188240

+1 858 546 4678

bill.dolan@cbre.com

SEAN WILLIAMS, SIOR

Lic. 01475415

+1 858 546 4625

sean.williams@cbre.com

LBA Logistics

CBRE

© 2023 CBRE, Inc. All rights reserved. This information has been obtained from sources believed reliable, but has not been verified for accuracy or completeness. Any projections, opinions, or estimates are subject to uncertainty. The information may not represent the current or future performance of the property. You and your advisors should conduct a careful, independent investigation of the property and verify all information. Any reliance on this information is solely at your own risk. CBRE and the CBRE logo are service marks of CBRE, Inc. and/or its affiliated or related companies in the United States and other countries. All other marks displayed on this document are the property of their respective owners. Photos herein are the property of their respective owners and use of these images without the express written consent of the owner is prohibited.

